


## An aerial photograph of Genoa, Italy, showing the city's dense urban landscape, the harbor with numerous ships, and the hilltop fortifications. The city is built on a hillside, with the harbor in the foreground. The hilltop features a large fortification, likely the Castle of Saint George. The harbor is filled with various ships, including large cargo vessels and smaller boats. The city's architecture is a mix of historic and modern buildings, with many red-tiled roofs. The overall scene captures the unique geography and urban layout of this coastal city.

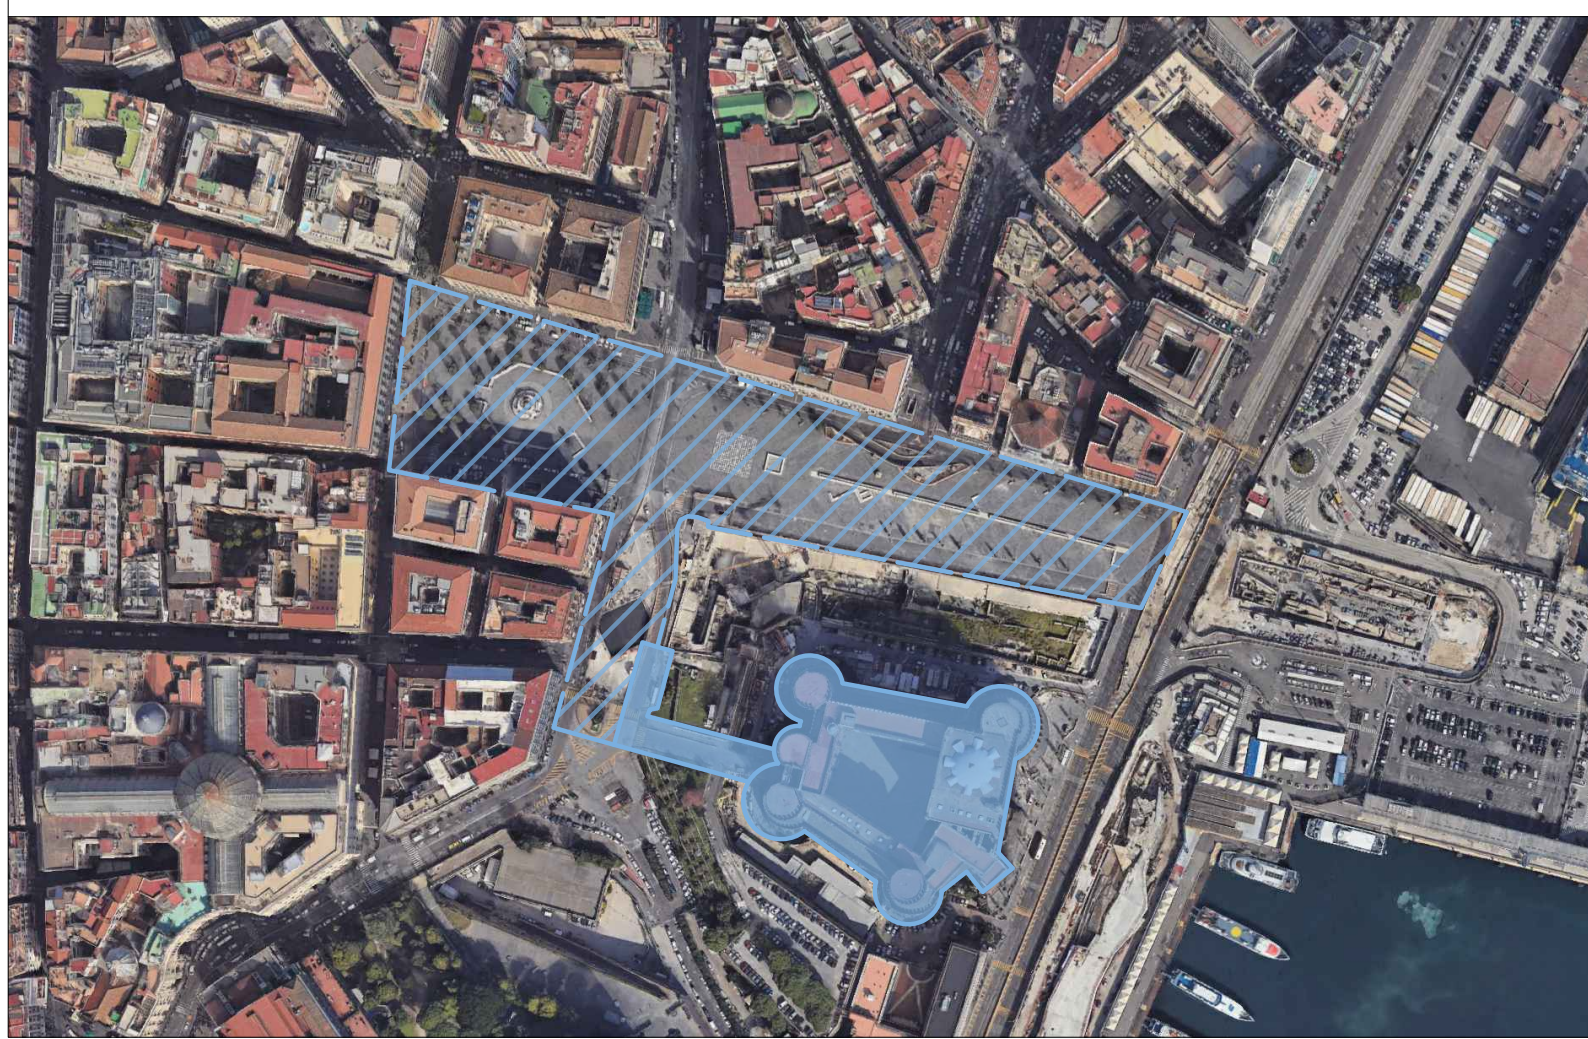

Technical drawing symbols for various architectural elements:

- Altezza netta interna rilevata**: Quota altimetrica rilevata. Symbol: A rectangle with diagonal hatching.
- Cono ottico**: Symbol: A circle with a cone-like shape inside, labeled 'n'.
- Chiusini**: Symbol: A square with a circle inside, labeled 'C'.
- Linea di sezione**: Symbol: A line with arrows at both ends, labeled 'A'.
- Quotatura infisso**: Symbol: A line with arrows at both ends, labeled 'n. base' and 'h. altezza'.
- Infisso Finestra**: Symbol: A line with arrows at both ends, labeled 'n. base' and 'h. altezza'.
- Infisso Porta**: Symbol: A line with arrows at both ends, labeled 'n. base' and 'h. altezza'.
- Rampe**: Symbol: A rectangle with diagonal hatching.
- Scale**: Symbol: A rectangle with horizontal lines inside.

 <b>COMUNE DI NAPOLI</b>	<b>ARCA PATRIMONIO</b> Servizio Coordinamento e Gestione Tecnica del Patrimonio	 <b>MINISTERO DELLA CULTURA</b>	 Finanziato dall'Unione europea <small>MEDIO ORIENTAMENTO</small>	 <b>Italiani domani</b> <small>PROSPETTIVE</small>	 Piano Nazionale di Ripresa e Resilienza <small>INIZIATIVE STRUTTURALI</small>
--	--	--	---	--	--



COMPLESSO MONUMENTALE DI CASTEL NUOVO. ANTICHI PERCORSI E NUOVA ACCESSIBILITÀ.  
 LOTTO 17 PAT\_4 AFFERENTE AL CLUSTER 5 "RIGENERAZIONE URBANA, MANUTENZIONE E ADEGUAMENTO DI ELEMENTI DEL PATRIMONIO EDILIZIO COSTRUITO".

## PIANO DI ELIMINAZIONE DELLE BARRIERE ARCHITETTONICHE

### RELIEVO PLANOALTIMETRICO E FOTOGRAFICO - PIANO PRIMO

<b>R.U.P.:</b> Arch. Fabio Ferrero	<b>RTP:</b> Mandataria : SDE S.r.l. Studio Diawati Enzo		
<b>D.E.C.:</b> Arch. Annalisa Lala	<b>Mandanti:</b> Senes S.r.l.		
<b>Dott. Geol. Giuseppe Di Crescenzo</b>			

REVISIONE	COMMESSA	COMMITTEE	TIPO	FASE	ELABORATO	SCALA
	<b>1   3   6   2   0   2   4</b>	<b>1   1   2</b>	<b>P   B   P   E   B   A   T</b>	<b>LUGLIO 2024</b>	<b>A   V   G   O   O   5</b>	<b>1/200</b>
	DESCRIZIONE	DATA	SEGNATO	ITER PROCEDURALE		
A	SDE S.r.l. <small>via Po, 100 Napoli</small>		VERIFICATO APPROVATO AUTORIZZATO ESECUTIVO VERIFICATO APPROVATO AUTORIZZATO	Ing. Enzo Diawati		
B						
C						